



No.	REVISION	DATE	BY
1	REVISED PER SET COMMENT	8/10/09	CSH



PLANNING • SITE ENGINEERING • TRANSPORTATION • ENVIRONMENTAL • SURVEYING/MAPPING
Greenhome & O'Mara, Inc.
 11211 WAPLES MILL ROAD
 FAIRFAX, VIRGINIA 22030
 (703)385-9800
 ANNAPOLIS, MD • ATLANTA, GA • FAIRFAX, VA • FREDERICKSBURG, VA • GREENSBORO, NC
 MECHANICSBURG, PA • RALEIGH, NC • ROCKVILLE, MD • TAMPA, FL • WEST PALM BEACH, FL

GRADING PLAN
METRO PLACE AT DUNN LORING
 PARCEL L (PREVIOUSLY PARCEL C-1)
 PROVIDENCE DISTRICT
 FAIRFAX COUNTY, VIRGINIA

SLM/BM DESIGN	SCALE 1:300	C.I.=0.5m
SLM DRAWN	SHEET	4 OF 35
BB CHECKED	5/00 DATE	5169/AD PROJ. No.
5/00 DATE	5169/AD PROJ. No.	PP-805 FILE No.

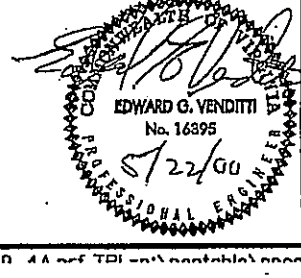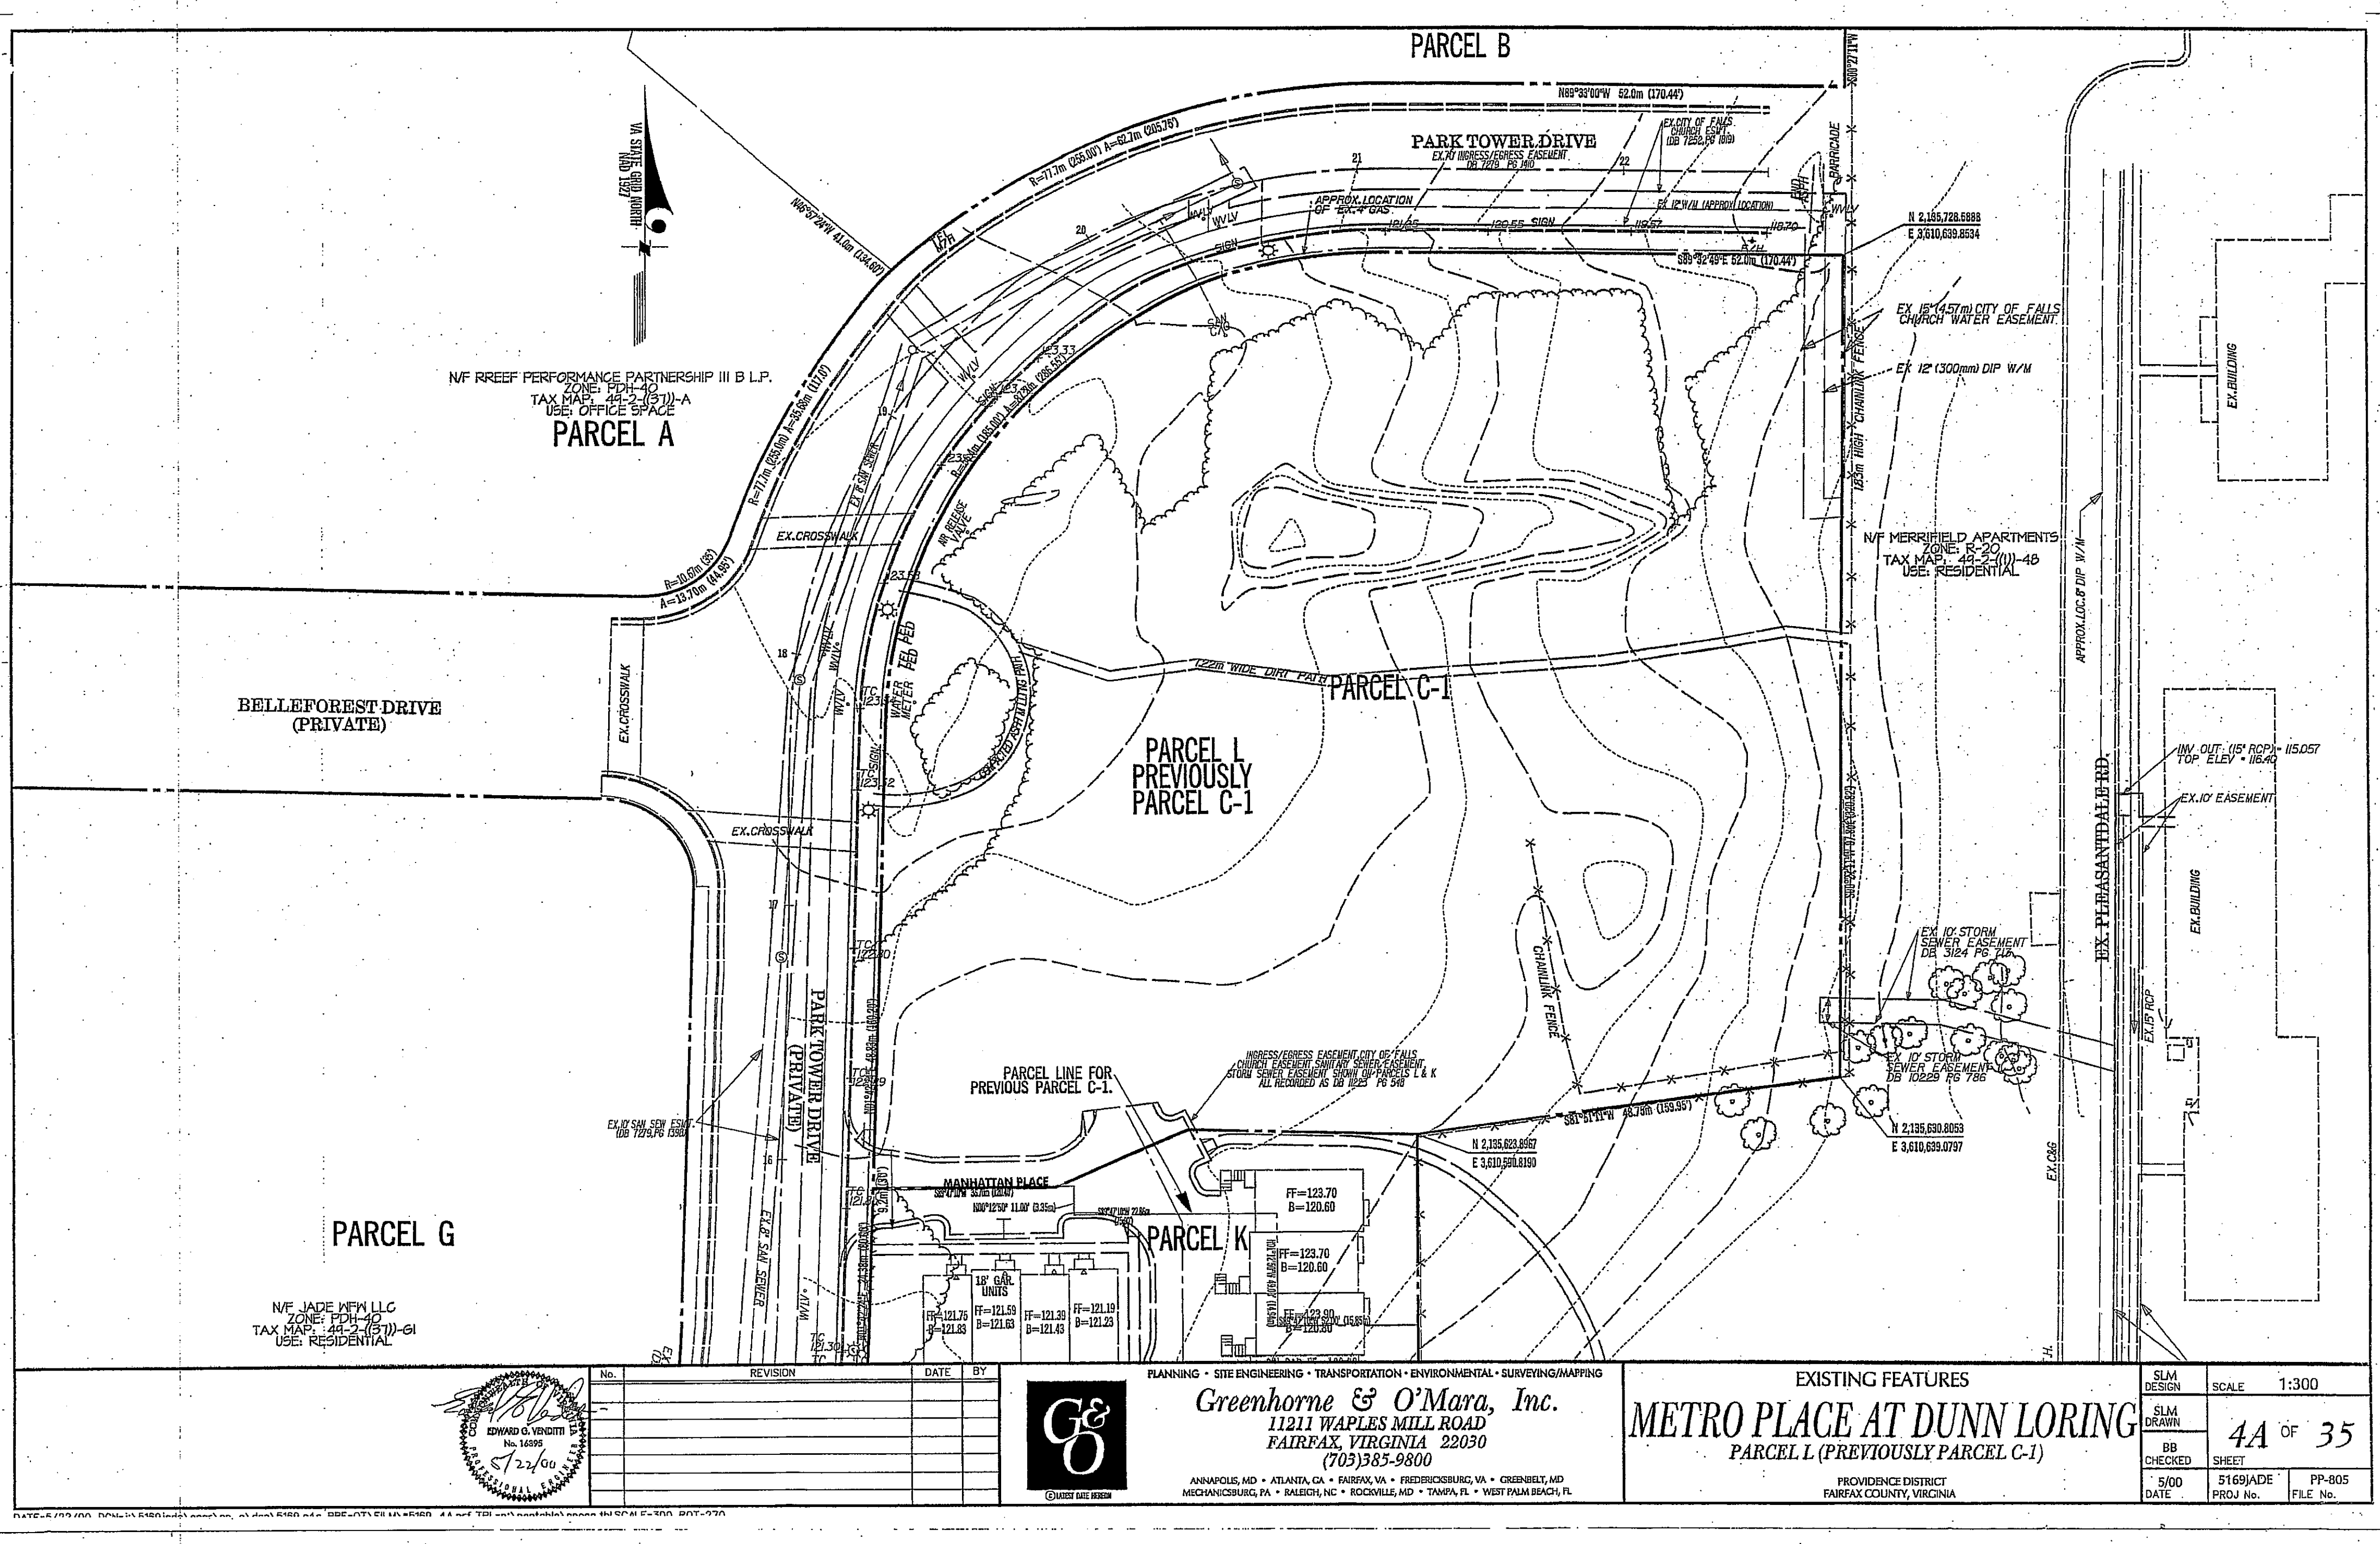


No.	REVISION	DATE	BY
1	REVISED PER SET COMMENT	8/10/09	CSH



PLANNING • SITE ENGINEERING • TRANSPORTATION • ENVIRONMENTAL • SURVEYING/MAPPING
Greenhome & O'Mara, Inc.
 11211 WAPLES MILL ROAD
 FAIRFAX, VIRGINIA 22030
 (703)385-9800
 ANNAPOLIS, MD • ATLANTA, GA • FAIRFAX, VA • FREDERICKSBURG, VA • GREENSBORO, NC
 MECHANICSBURG, PA • RALEIGH, NC • ROCKVILLE, MD • TAMPA, FL • WEST PALM BEACH, FL

EXISTING FEATURES
METRO PLACE AT DUNN LORING
 PARCEL L (PREVIOUSLY PARCEL C-1)
 PROVIDENCE DISTRICT
 FAIRFAX COUNTY, VIRGINIA


SLM DESIGN	SCALE 1:300	
SLM DRAWN	SHEET	44 OF 35
BB CHECKED	5/00 DATE	5169/AD PROJ. No.
5/00 DATE	5169/AD PROJ. No.	PP-805 FILE No.

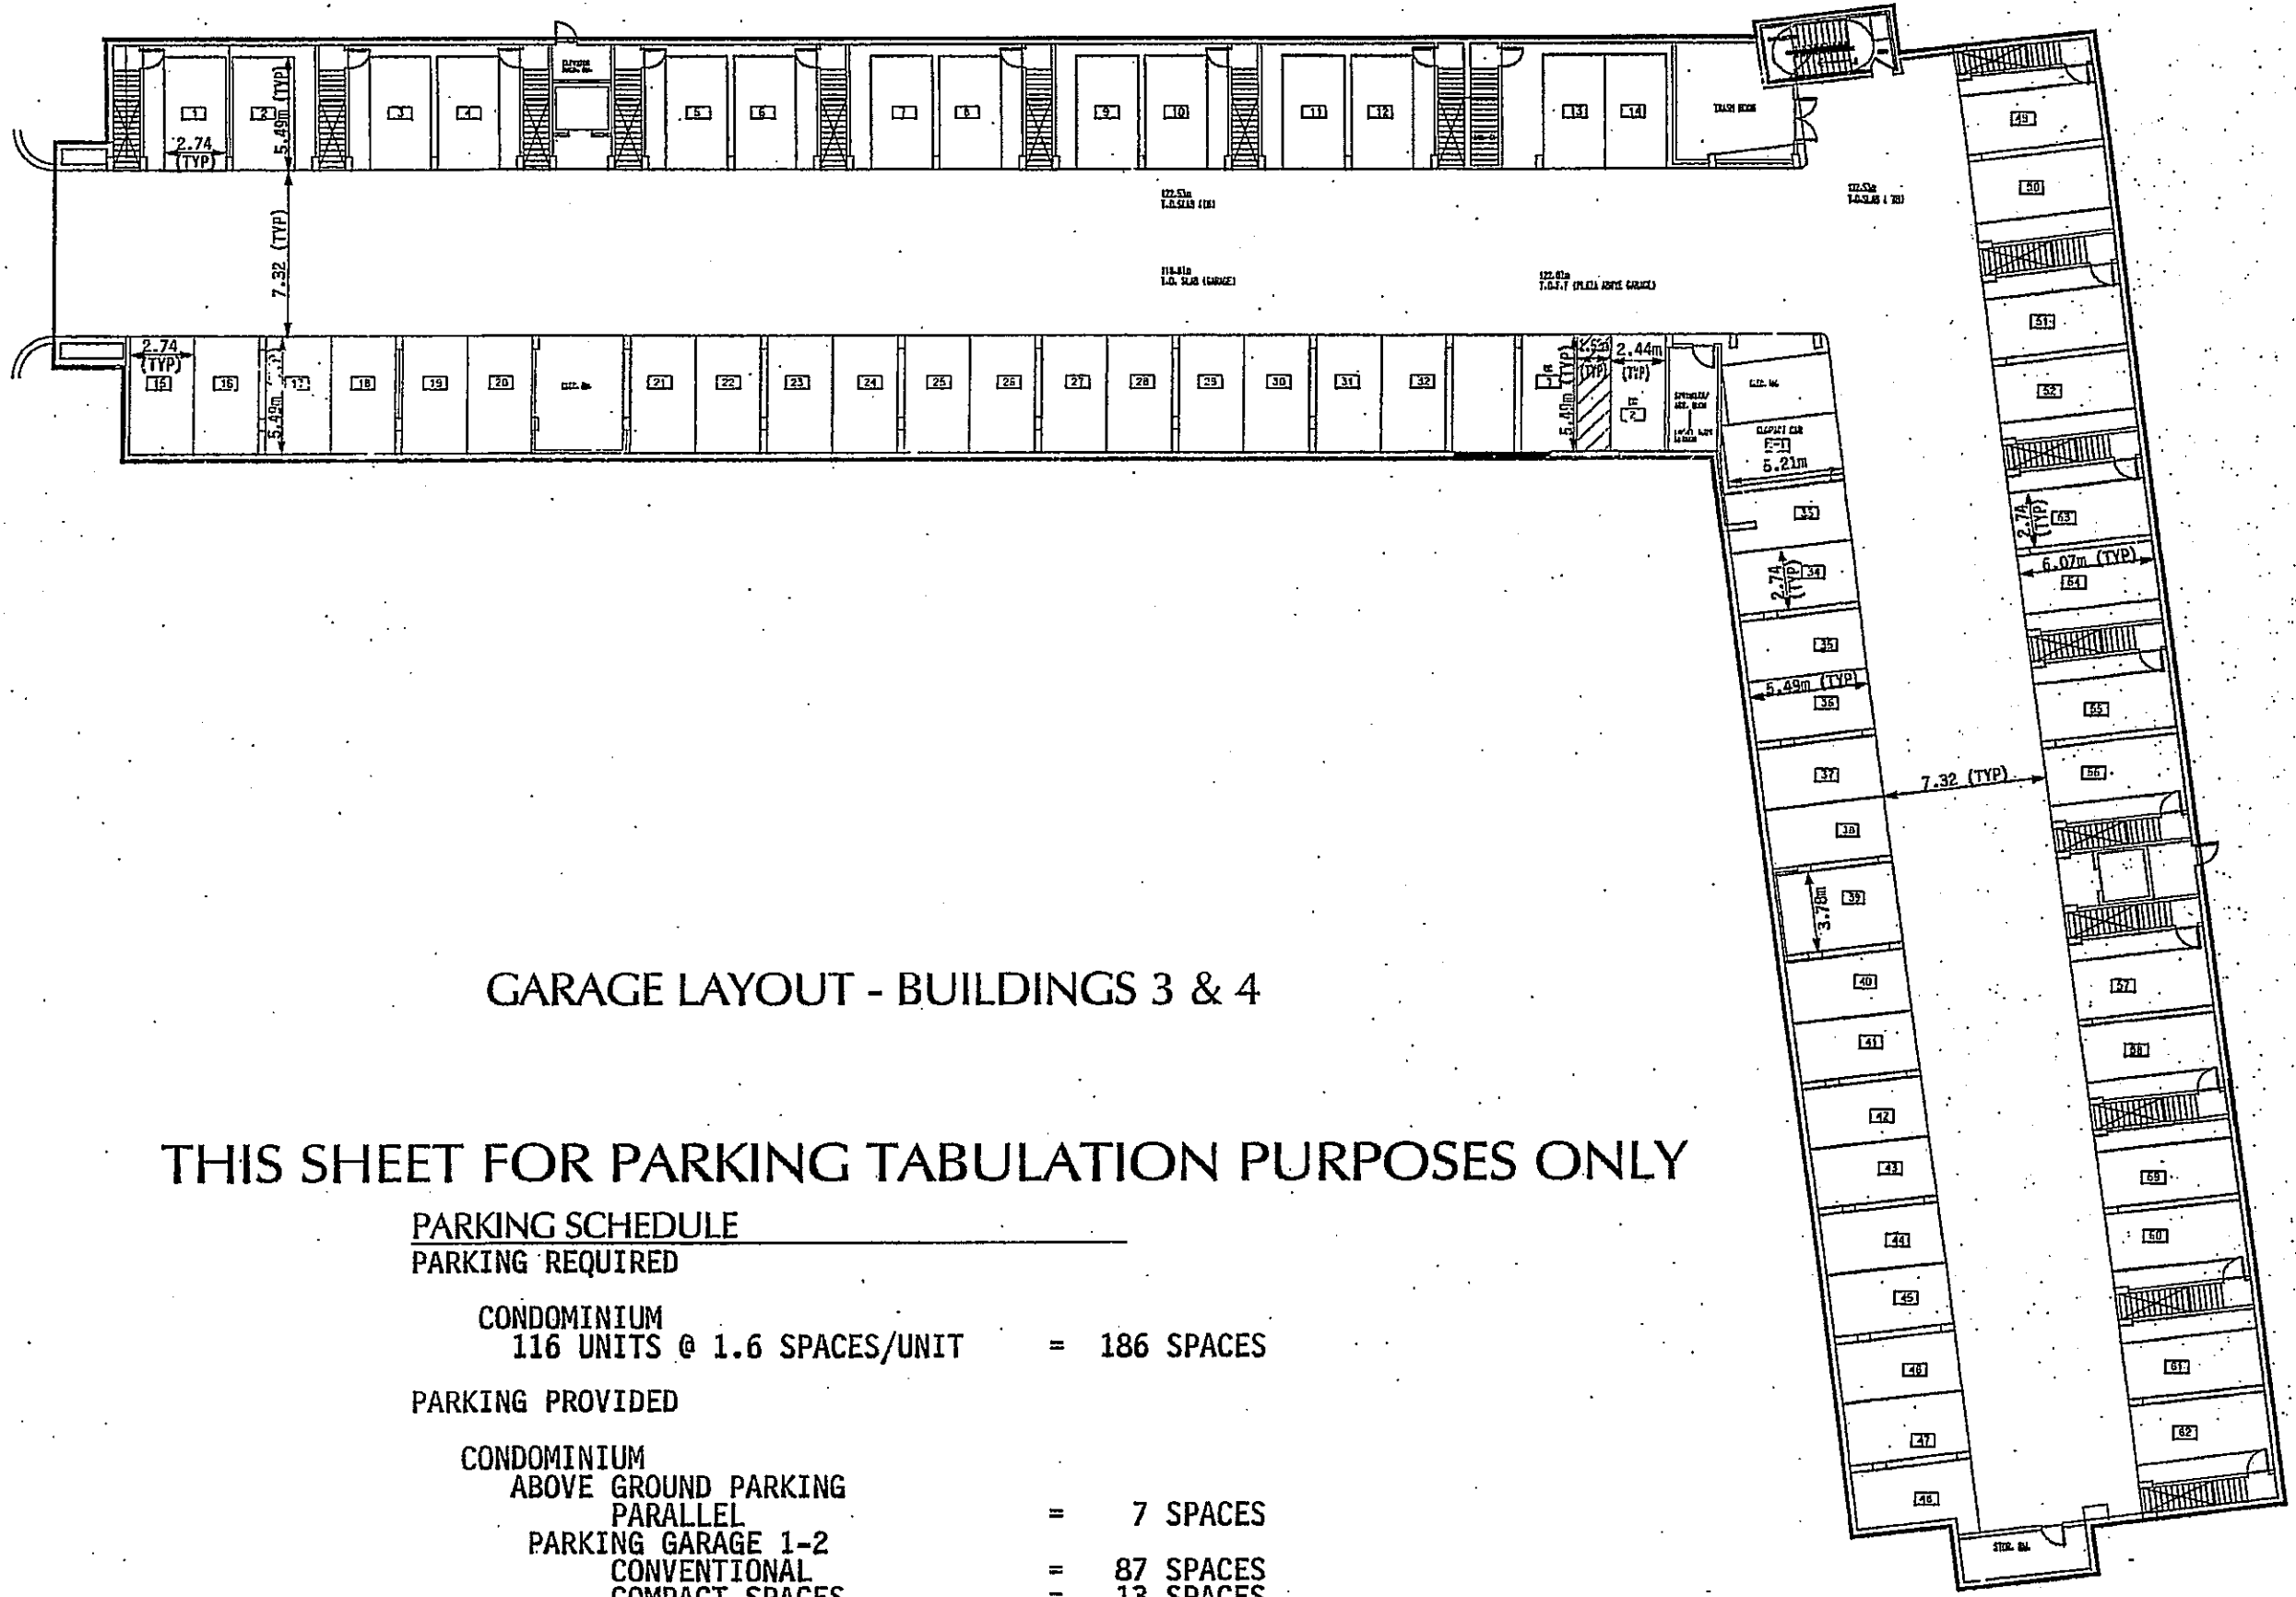

GARAGE LAYOUT - BUILDINGS 3 & 4

THIS SHEET FOR PARKING TABULATION PURPOSES ONLY

PARKING SCHEDULE	
PARKING REQUIRED	
CONDOMINIUM	
116 UNITS @ 1.6 SPACES/UNIT	= 186 SPACES
PARKING PROVIDED	
CONDOMINIUM	
ABOVE GROUND PARKING	
PARALLEL	= 7 SPACES
PARKING GARAGE 1-2	
CONVENTIONAL	= 87 SPACES
COMPACT SPACES	= 13 SPACES
VAN ACCESSIBLE	= 2 SPACES
HANDICAPPED	= 1 SPACE
PARKING GARAGE 3-4	
CONVENTIONAL	= 62 SPACES
COMPACT SPACES	= 1 SPACE
HANDICAPPED	= 2 SPACES
PARK TOWER DRIVE	
CONVENTIONAL	= 6 SPACES
PARALLEL	= 9 SPACES
TOTAL PARKING	= 190 SPACES

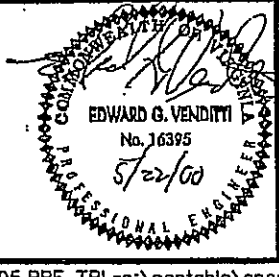

No.	REVISION	DATE	BY



PLANNING • SITE ENGINEERING • TRANSPORTATION • ENVIRONMENTAL • SURVEYING/MAPPING


Greenhome & O'Mara, Inc.
 11211 WAPLES MILL ROAD
 FAIRFAX, VIRGINIA 22030
 (703)385-9800

ANNAPOLIS, MD • ATLANTA, GA • FAIRFAX, VA • FREDERICKSBURG, VA • GREENSBELT, MD
 MECHANICSBURG, PA • RALEIGH, NC • ROCKVILLE, MD • TAMPA, FL • WEST PALM BEACH, FL

GARAGE LAYOUT PLAN
METRO PLACE AT DUNN LORING
 PARCEL L (PREVIOUSLY PARCEL C-1)

PROVIDENCE DISTRICT
 FAIRFAX COUNTY, VIRGINIA


DESIGN	SCALE	NTS
SLM DRAWN	5	OF 35
MP CHECKED	SHEET	
1/00 DATE	5169/ADE PROJ. No.	PP-805 FILE No.

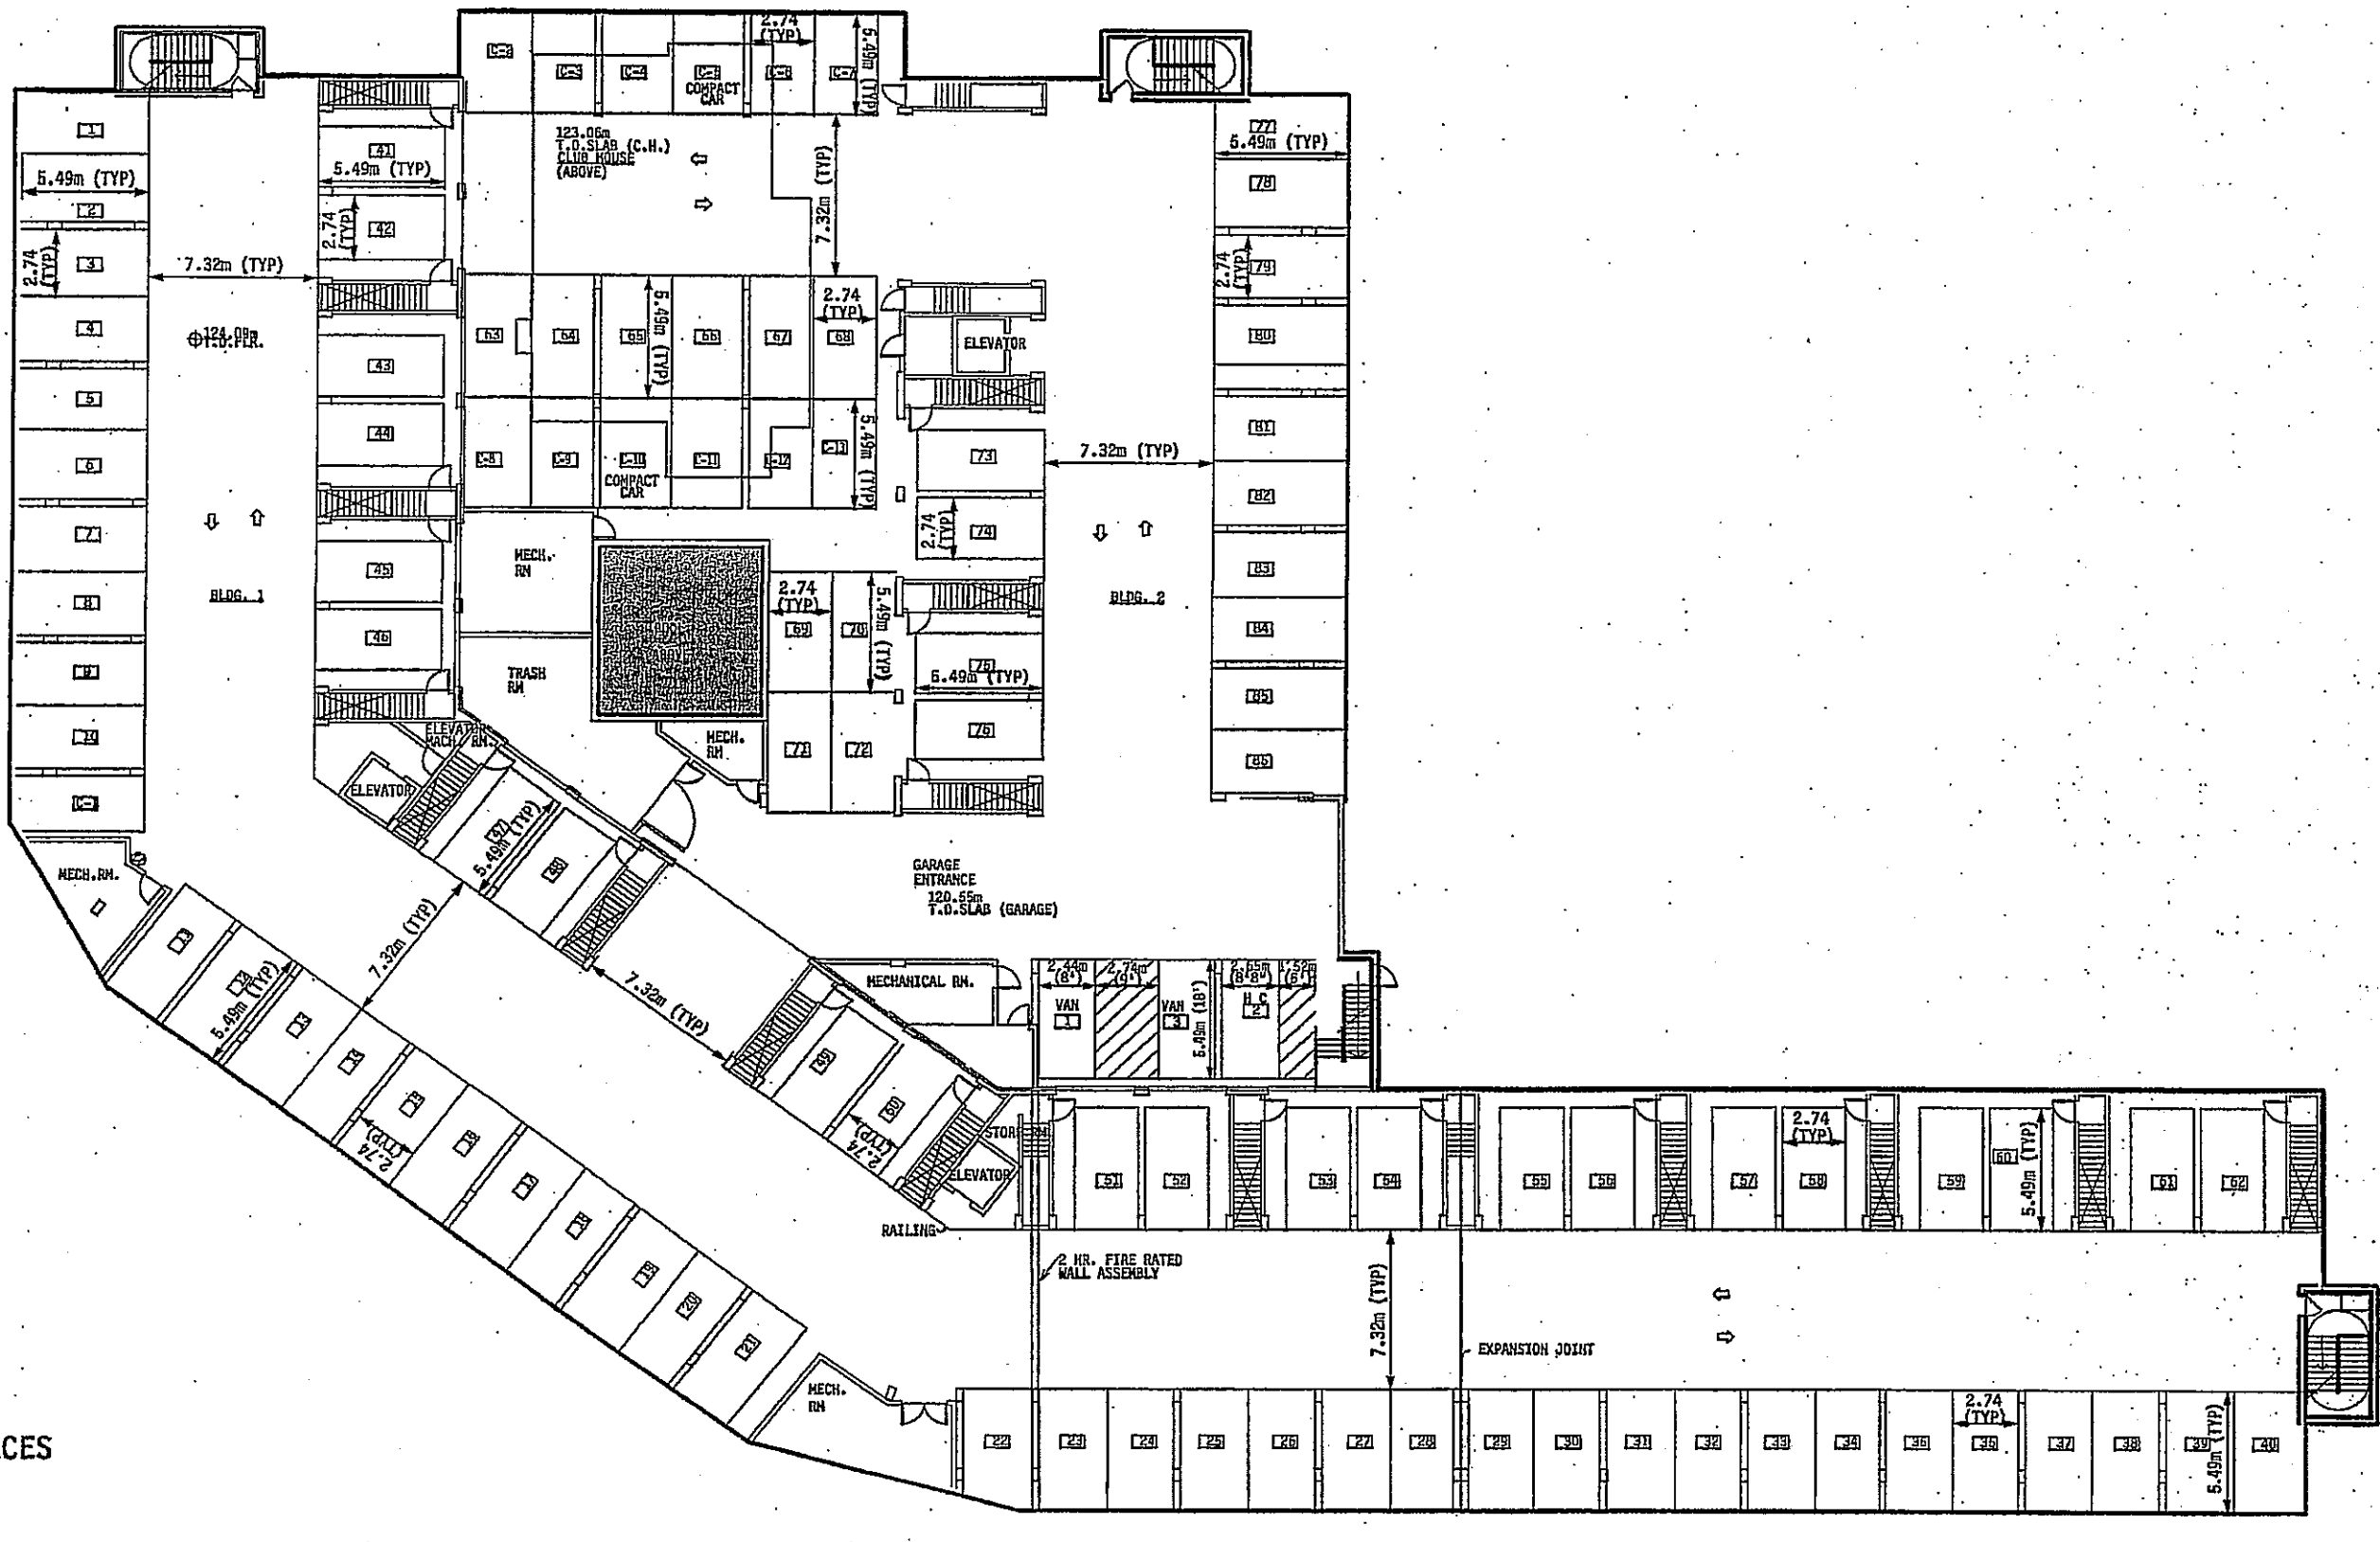

GARAGE LAYOUT - BUILDINGS 1 & 2 & COMMUNITY CENTER

THIS SHEET FOR PARKING TABULATION PURPOSES ONLY

PARKING SCHEDULE	
PARKING REQUIRED	
CONDOMINIUM	
116 UNITS @ 1.6 SPACES/UNIT	= 186 SPACES
PARKING PROVIDED	
CONDOMINIUM	
ABOVE GROUND PARKING	
PARALLEL	= 7 SPACES
PARKING GARAGE 1-2	
CONVENTIONAL	= 87 SPACES
COMPACT SPACES	= 13 SPACES
VAN ACCESSIBLE	= 2 SPACES
HANDICAPPED	= 1 SPACE
PARKING GARAGE 3-4	
CONVENTIONAL	= 62 SPACES
COMPACT SPACES	= 1 SPACE
HANDICAPPED	= 2 SPACES
PARK TOWER DRIVE	
CONVENTIONAL	= 6 SPACES
PARALLEL	= 9 SPACES
TOTAL PARKING	= 190 SPACES

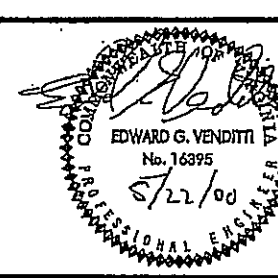

No.	REVISION	DATE	BY



PLANNING • SITE ENGINEERING • TRANSPORTATION • ENVIRONMENTAL • SURVEYING/MAPPING

Greenhome & O'Mara, Inc.
 11211 WAPLES MILL ROAD
 FAIRFAX, VIRGINIA 22030
 (703)385-9800

ANNAPOLIS, MD • ATLANTA, GA • FAIRFAX, VA • FREDERICKSBURG, VA • GREENSBELT, MD
 MECHANICSBURG, PA • RALEIGH, NC • ROCKVILLE, MD • TAMPA, FL • WEST PALM BEACH, FL

GARAGE LAYOUT PLAN
METRO PLACE AT DUNN LORING
 PARCEL L (PREVIOUSLY PARCEL C-1)

PROVIDENCE DISTRICT
 FAIRFAX COUNTY, VIRGINIA

DESIGN	SCALE	NTS
SLM DRAWN	6	OF 35
MP CHECKED	SHEET	
1/00 DATE	5169/ADE PROJ. No.	PP-805 FILE No.

