


BLDG NO.	FRONT TO STATION	INVERT OF LATERAL AT PIP	INVERT OF LATERAL AT END	LATERAL LENGTH	LATERAL SIZE	LATERAL SLOPE	FIRST FLOOR ELEV.	B/S
1	EXIST/BLDG 1	0+00.00	118.11	10.14'	150mm/6"	2.08%	124.70	120.45
1	EXIST/BLDG 2	0+50.37	117.87	118.06	150mm/6"	2.08%	124.70	120.45
1	P/0	1+56.53	118.30	118.48	150mm/6"	2.08%	124.70	120.45
1	P/0	1+97.06	120.64	120.79	150mm/6"	2.08%	124.70	120.45
2	0/R	1+56.53	119.56	4.26'	150mm/6"	2.08%	122.68	119.12
2	0/R	2+25.03	120.37	9.97'	150mm/6"	2.08%	124.01	120.45
4	N/S	2+34.48	120.59	120.74	150mm/6"	2.08%	124.53	118.87

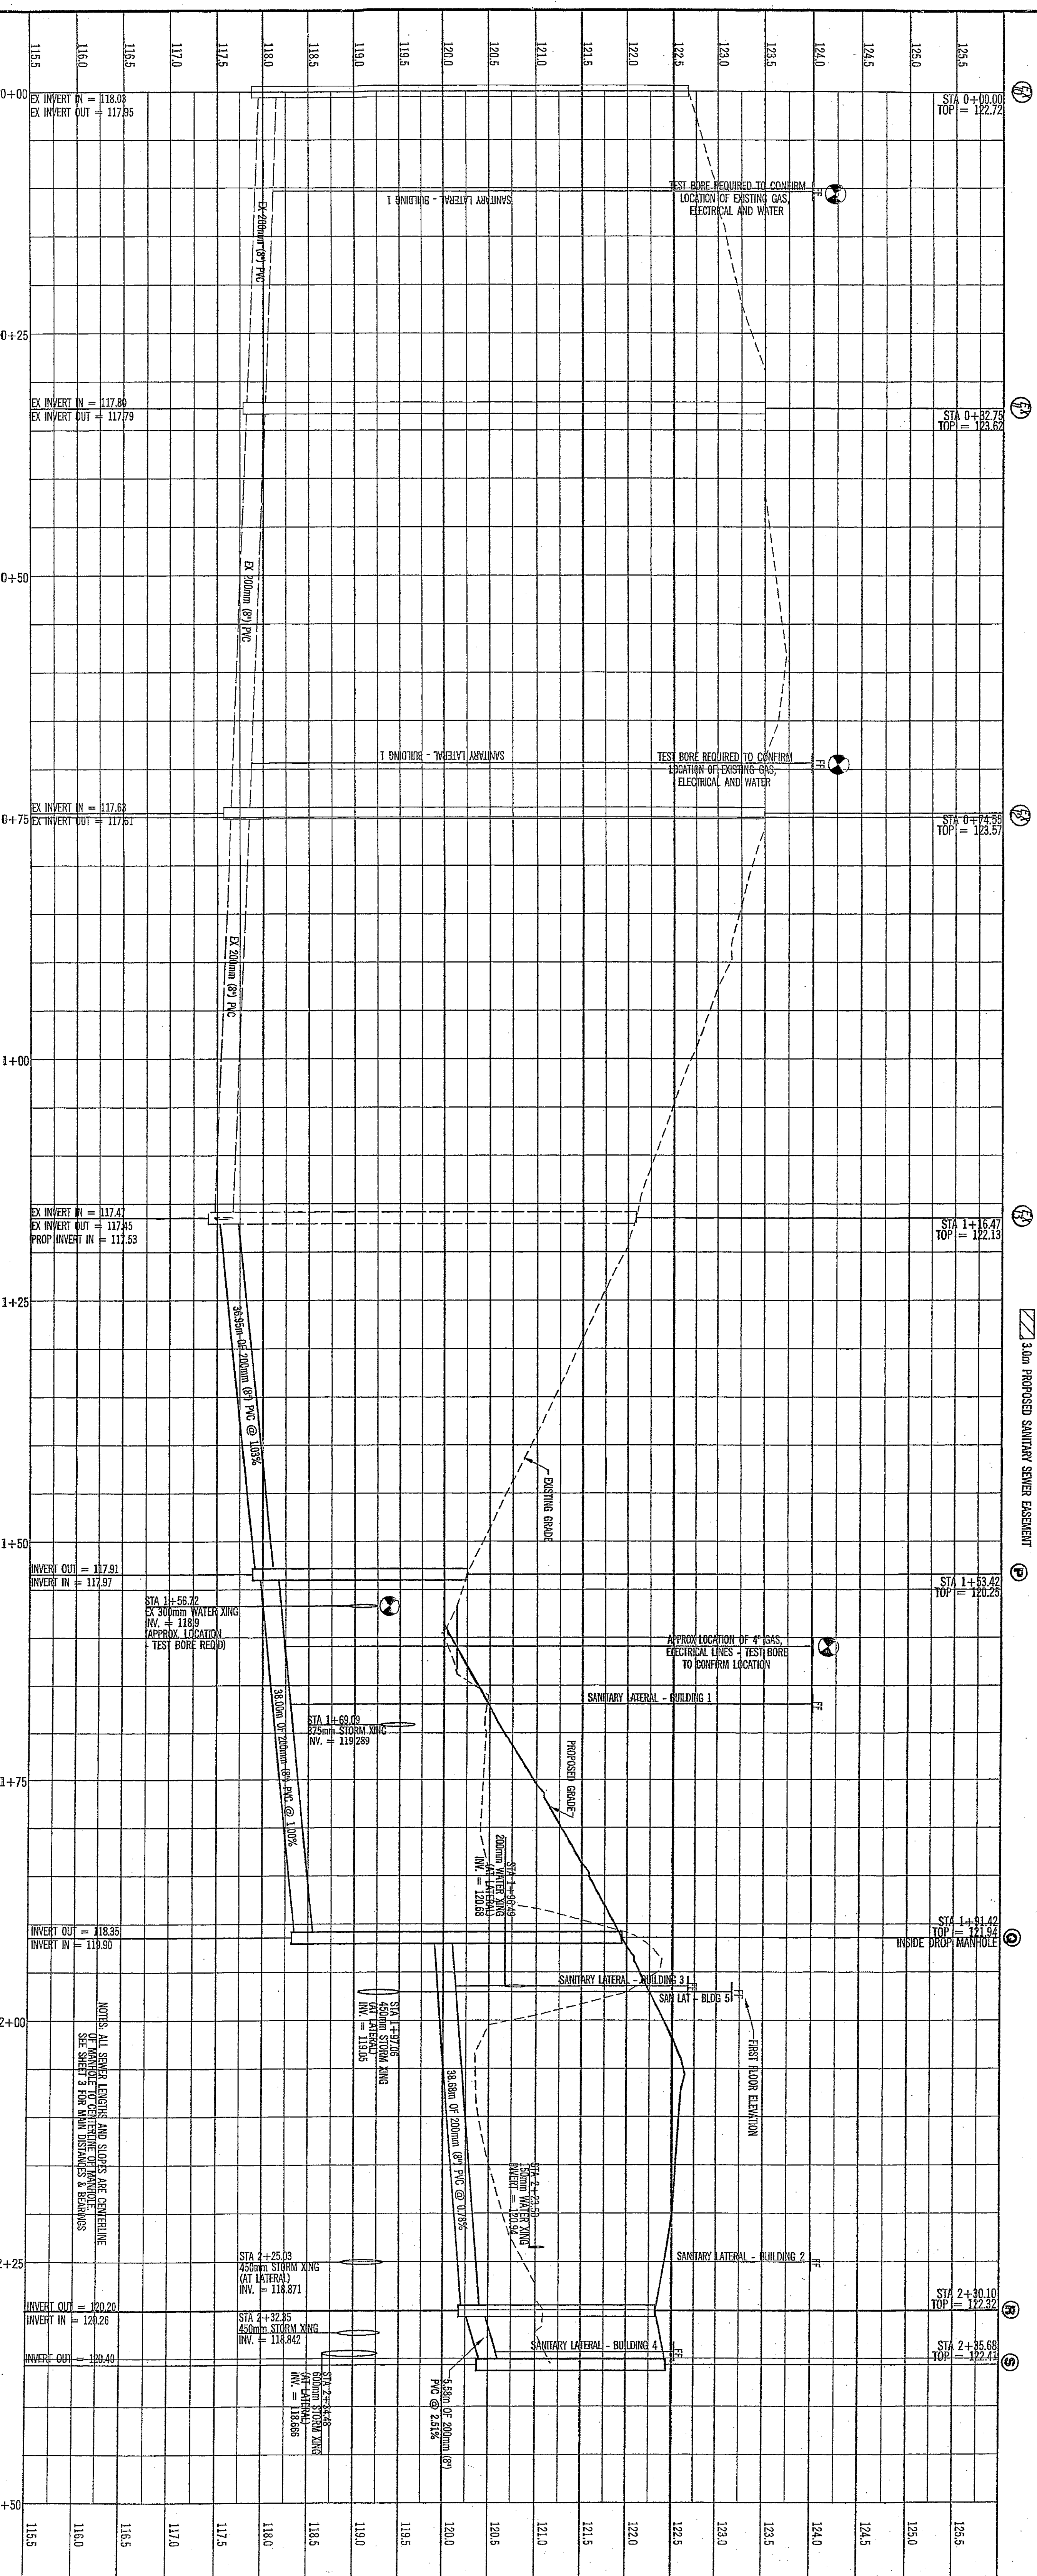



TEST BORE REQUIRED TO CONFIRM LOCATION OF EXISTING GAS, ELECTRICAL AND WATER

TEST BORE REQUIRED TO CONFIRM LOCATION OF EXISTING GAS, ELECTRICAL AND WATER

TEST BORE REQUIRED TO CONFIRM LOCATION OF EXISTING GAS, ELECTRICAL AND WATER

APPROX. LOCATION OF EX. GAS, ELECTRICAL LINES - TEST BORE TO CONFIRM LOCATION







EDWARD G. WINDUM
Professional Engineer
No. 16395
S-1-1/00

REVISION

DATE BY








ANNAPOLIS, MD • ATLANTA, GA • FAIRFAX, VA • FREDERICKSBURG, VA • GREENBELT, MD
MECHANICSBURG, PA • BALDWIN, NC • KODOLLE, MD • TAMPA, FL • WEST PALM BEACH, FL

Greenhome & O'Mara, Inc.
11211 WAPLES MILL ROAD
FAIRFAX, VIRGINIA 22030
(703)385-9800

METROPLACE AT DUNN LORING
PARCEL (PREVIOUSLY PARCEL C-1)

PROVIDENCE DISTRICT
FAIRFAX COUNTY, VIRGINIA

PLANNING • SITE ENGINEERING • TRANSPORTATION • ENVIRONMENTAL • SURVEYING/MAPPING

SANITARY SEWER PLAN & PROFILE

SCALE: 1"=30' HORIZ
1"=3.0' VERT

12 OF 35

DESIGN: SLM
DRAWN: SLM
CHECKED: BB
DATE: 2/00

SHEET: 5169ADE
PROJ. NO.: PP-805
FILE NO.: