

THIS PLAN FOR
SEDMENT CONTROL
ONLY

PARCEL G
NF REEF PARTNERSHIP III B LP
TAX MAP 41277-A
ZONE 41277-A

PARCEL A
NF REEF PARTNERSHIP III B LP
TAX MAP 41277-A
ZONE 41277-A



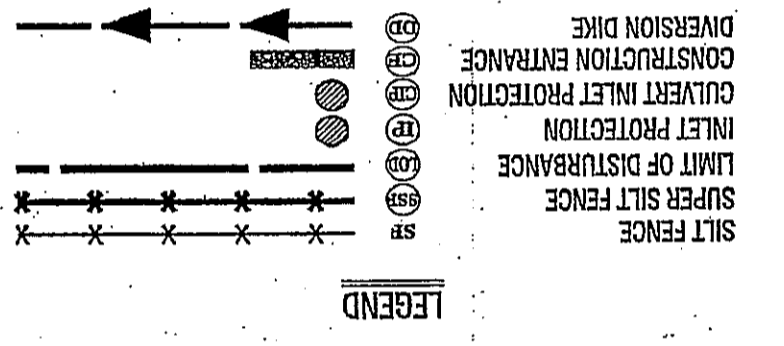


Table with 4 columns: No., REVISION, DATE, BY. Includes project info: 5169ADCE, 1:300, 7/99, 8 of 35.

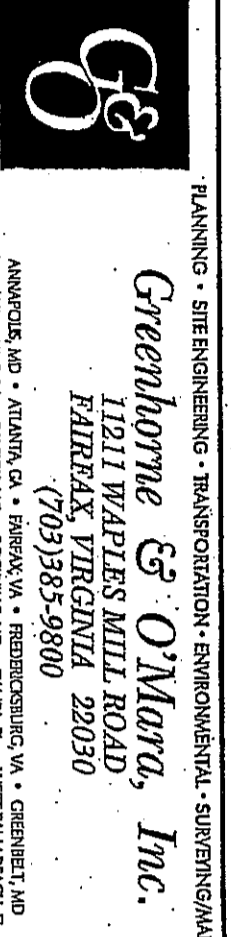

EROSION & SEDIMENT CONTROL PHASE II
METRO PLACE AT DUNN LORING
PARCEL I (PREVIOUSLY PARCEL C-1)

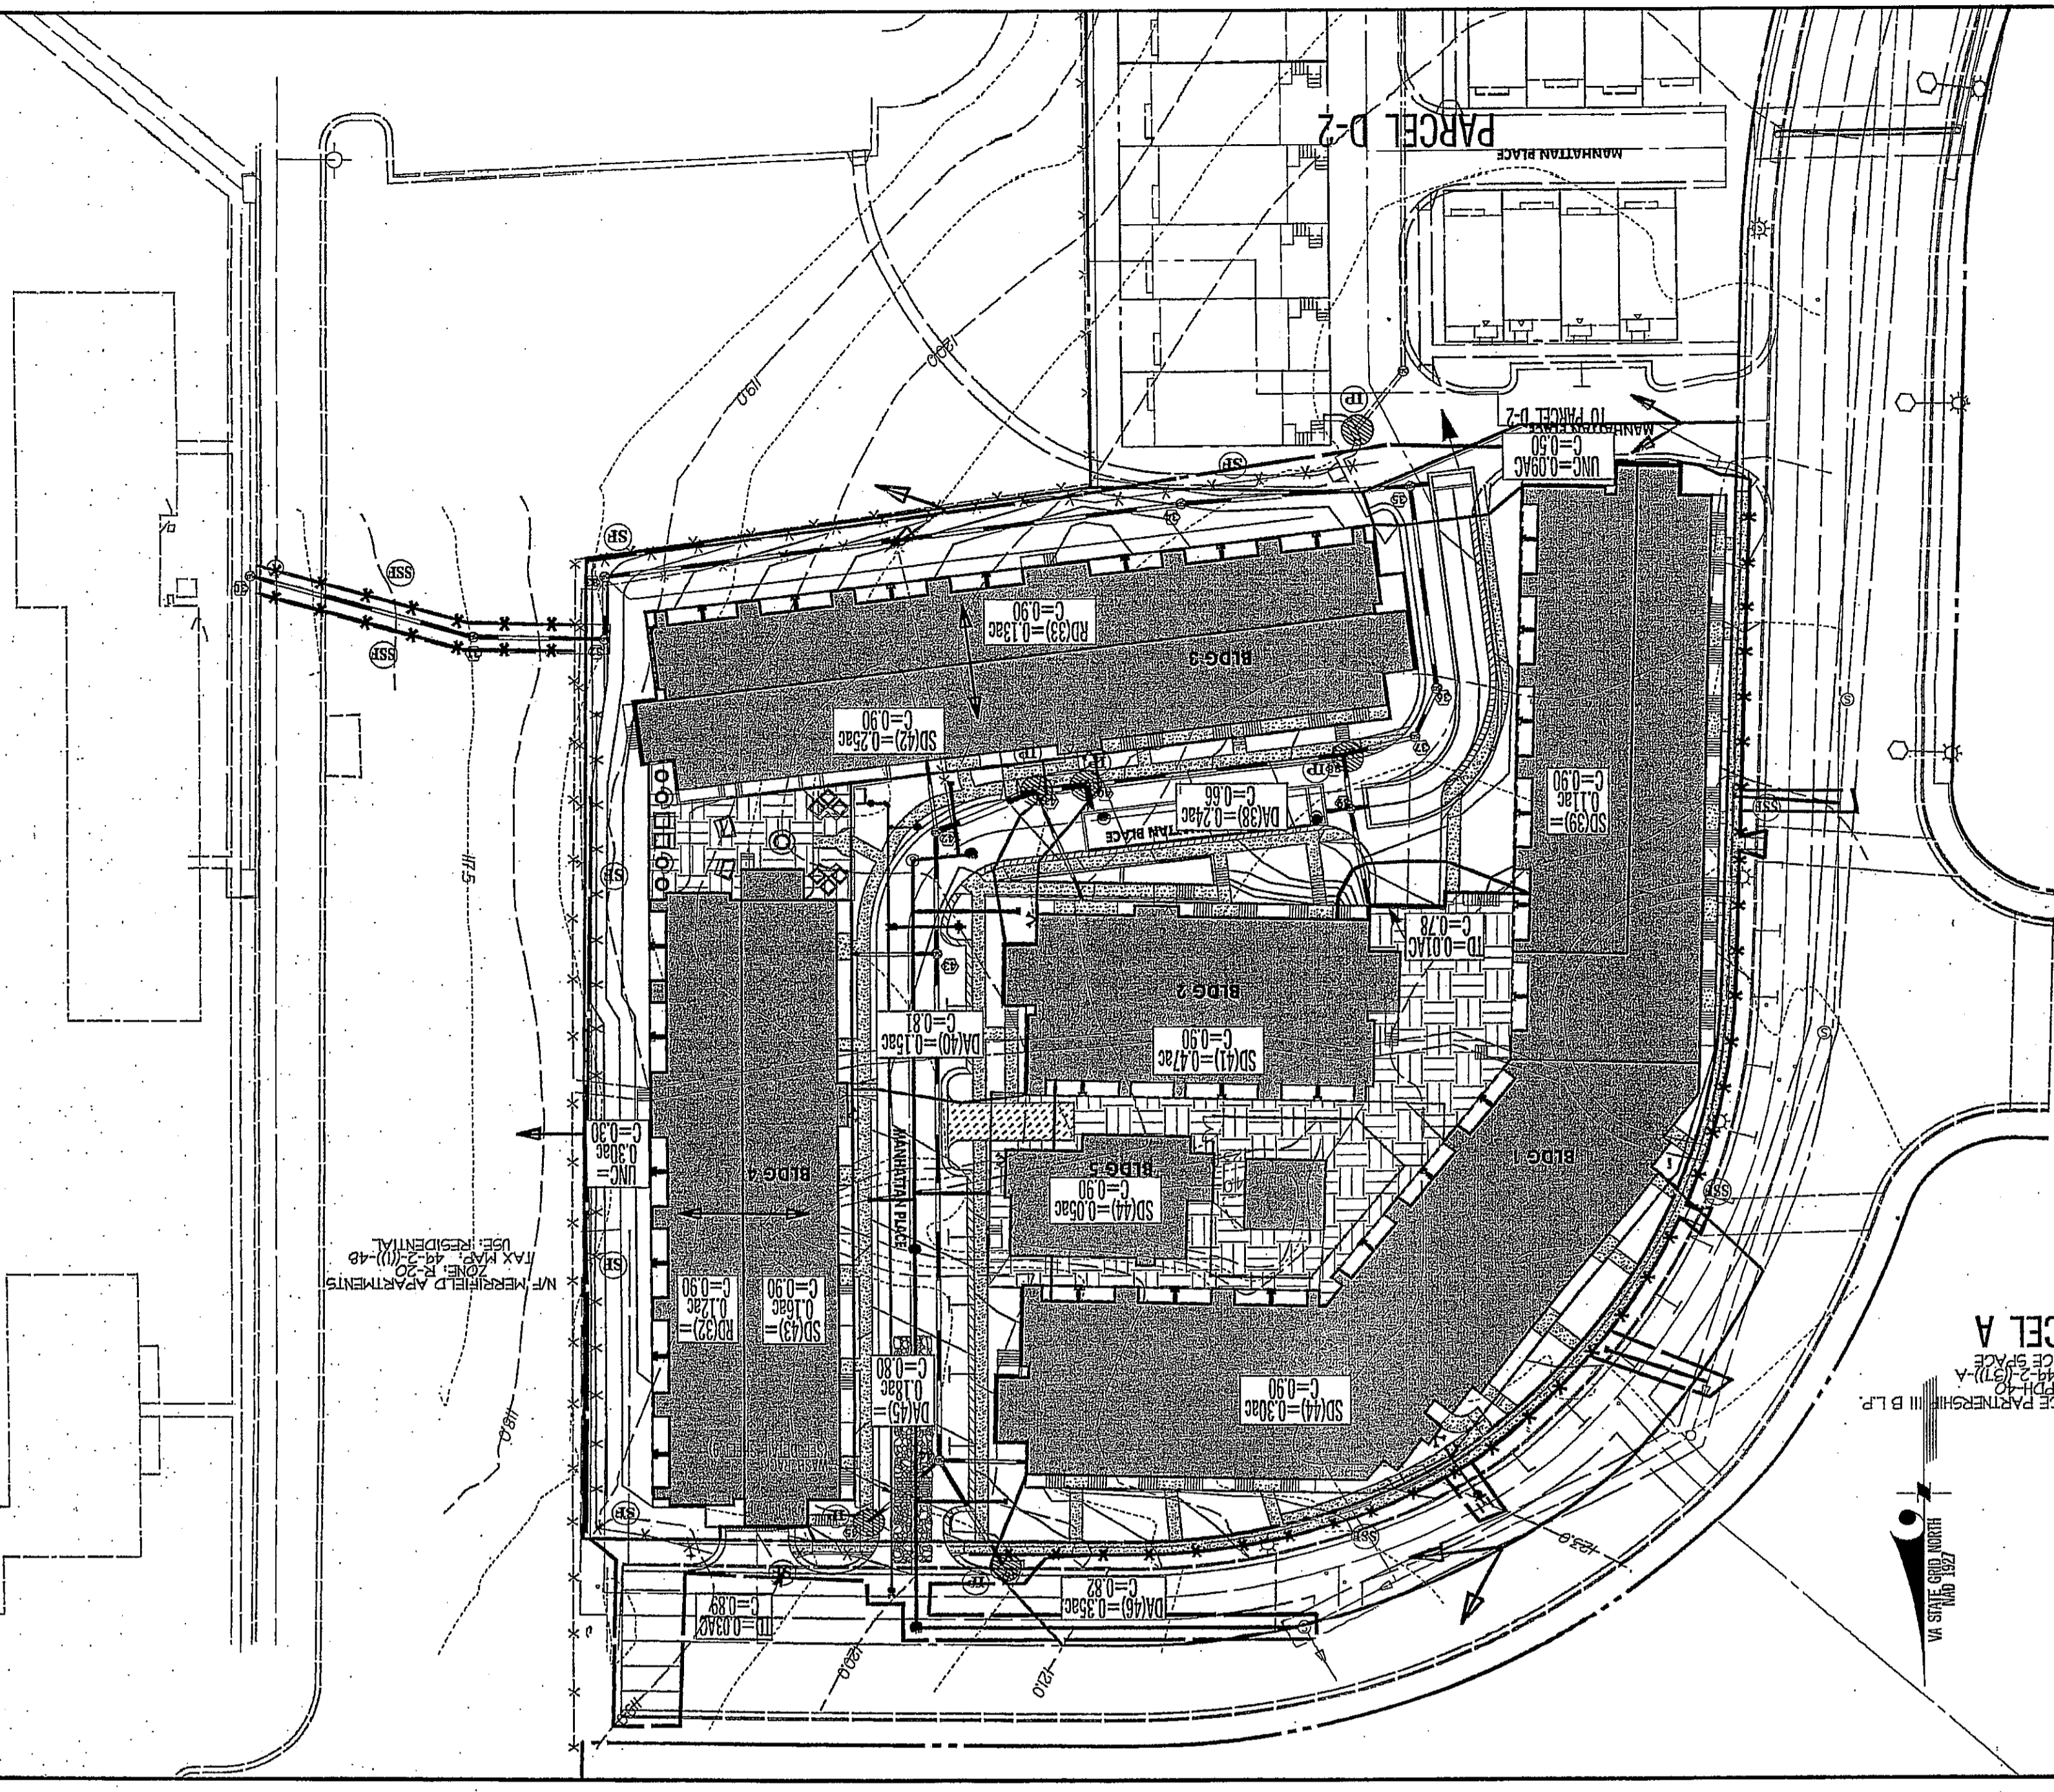

SEDMENT TRAP SCHEDULE table with columns for Trap No., Area, and Schedule.




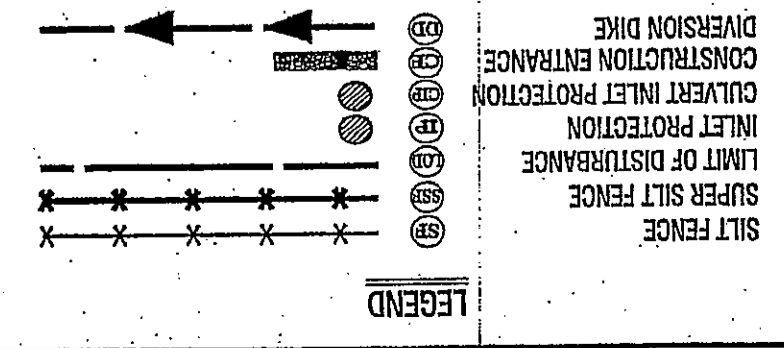


Table with 4 columns: No., REVISION, DATE, BY. Includes project info: 5169ADCE, 1:300, 7 of 35.

Greenhorn & O'Mara, Inc.
1211 WAPLES MILL ROAD
FARRAX VIRGINIA 22030
(703) 885-9800

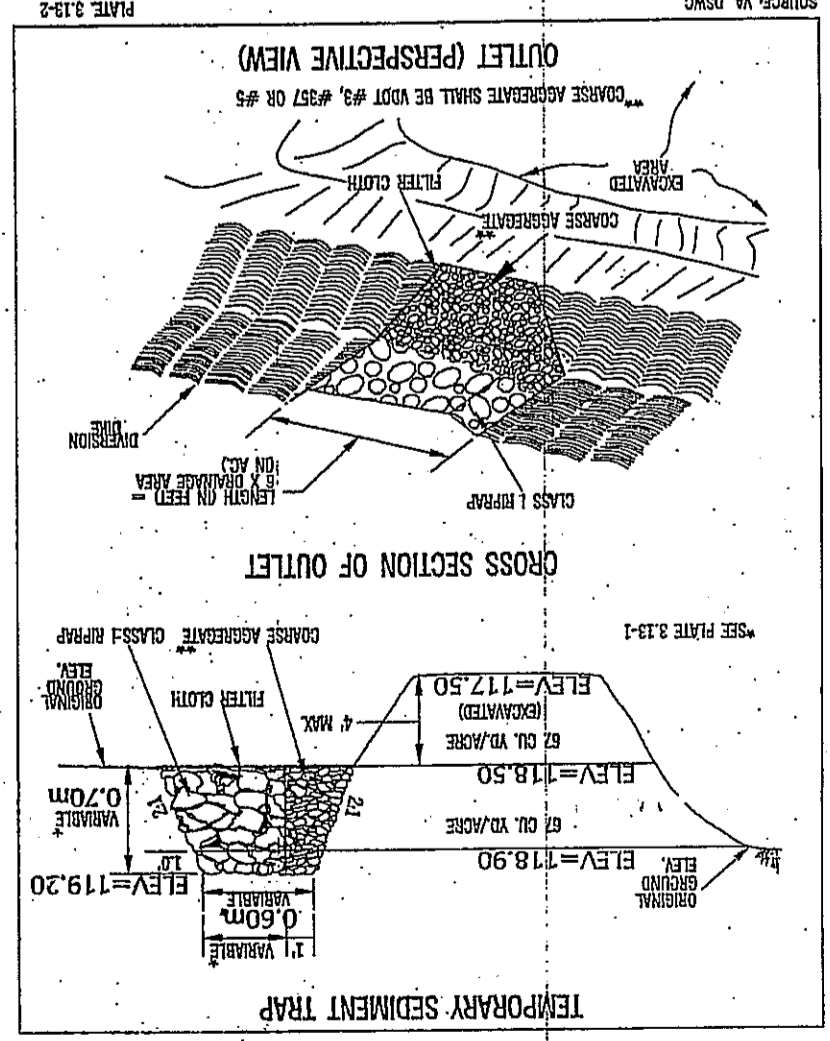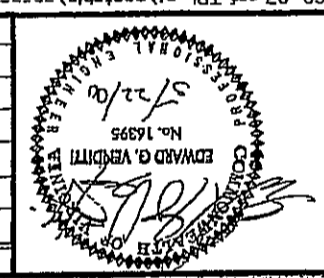

THIS PLAN FOR
SEDMENT CONTROL
ONLY

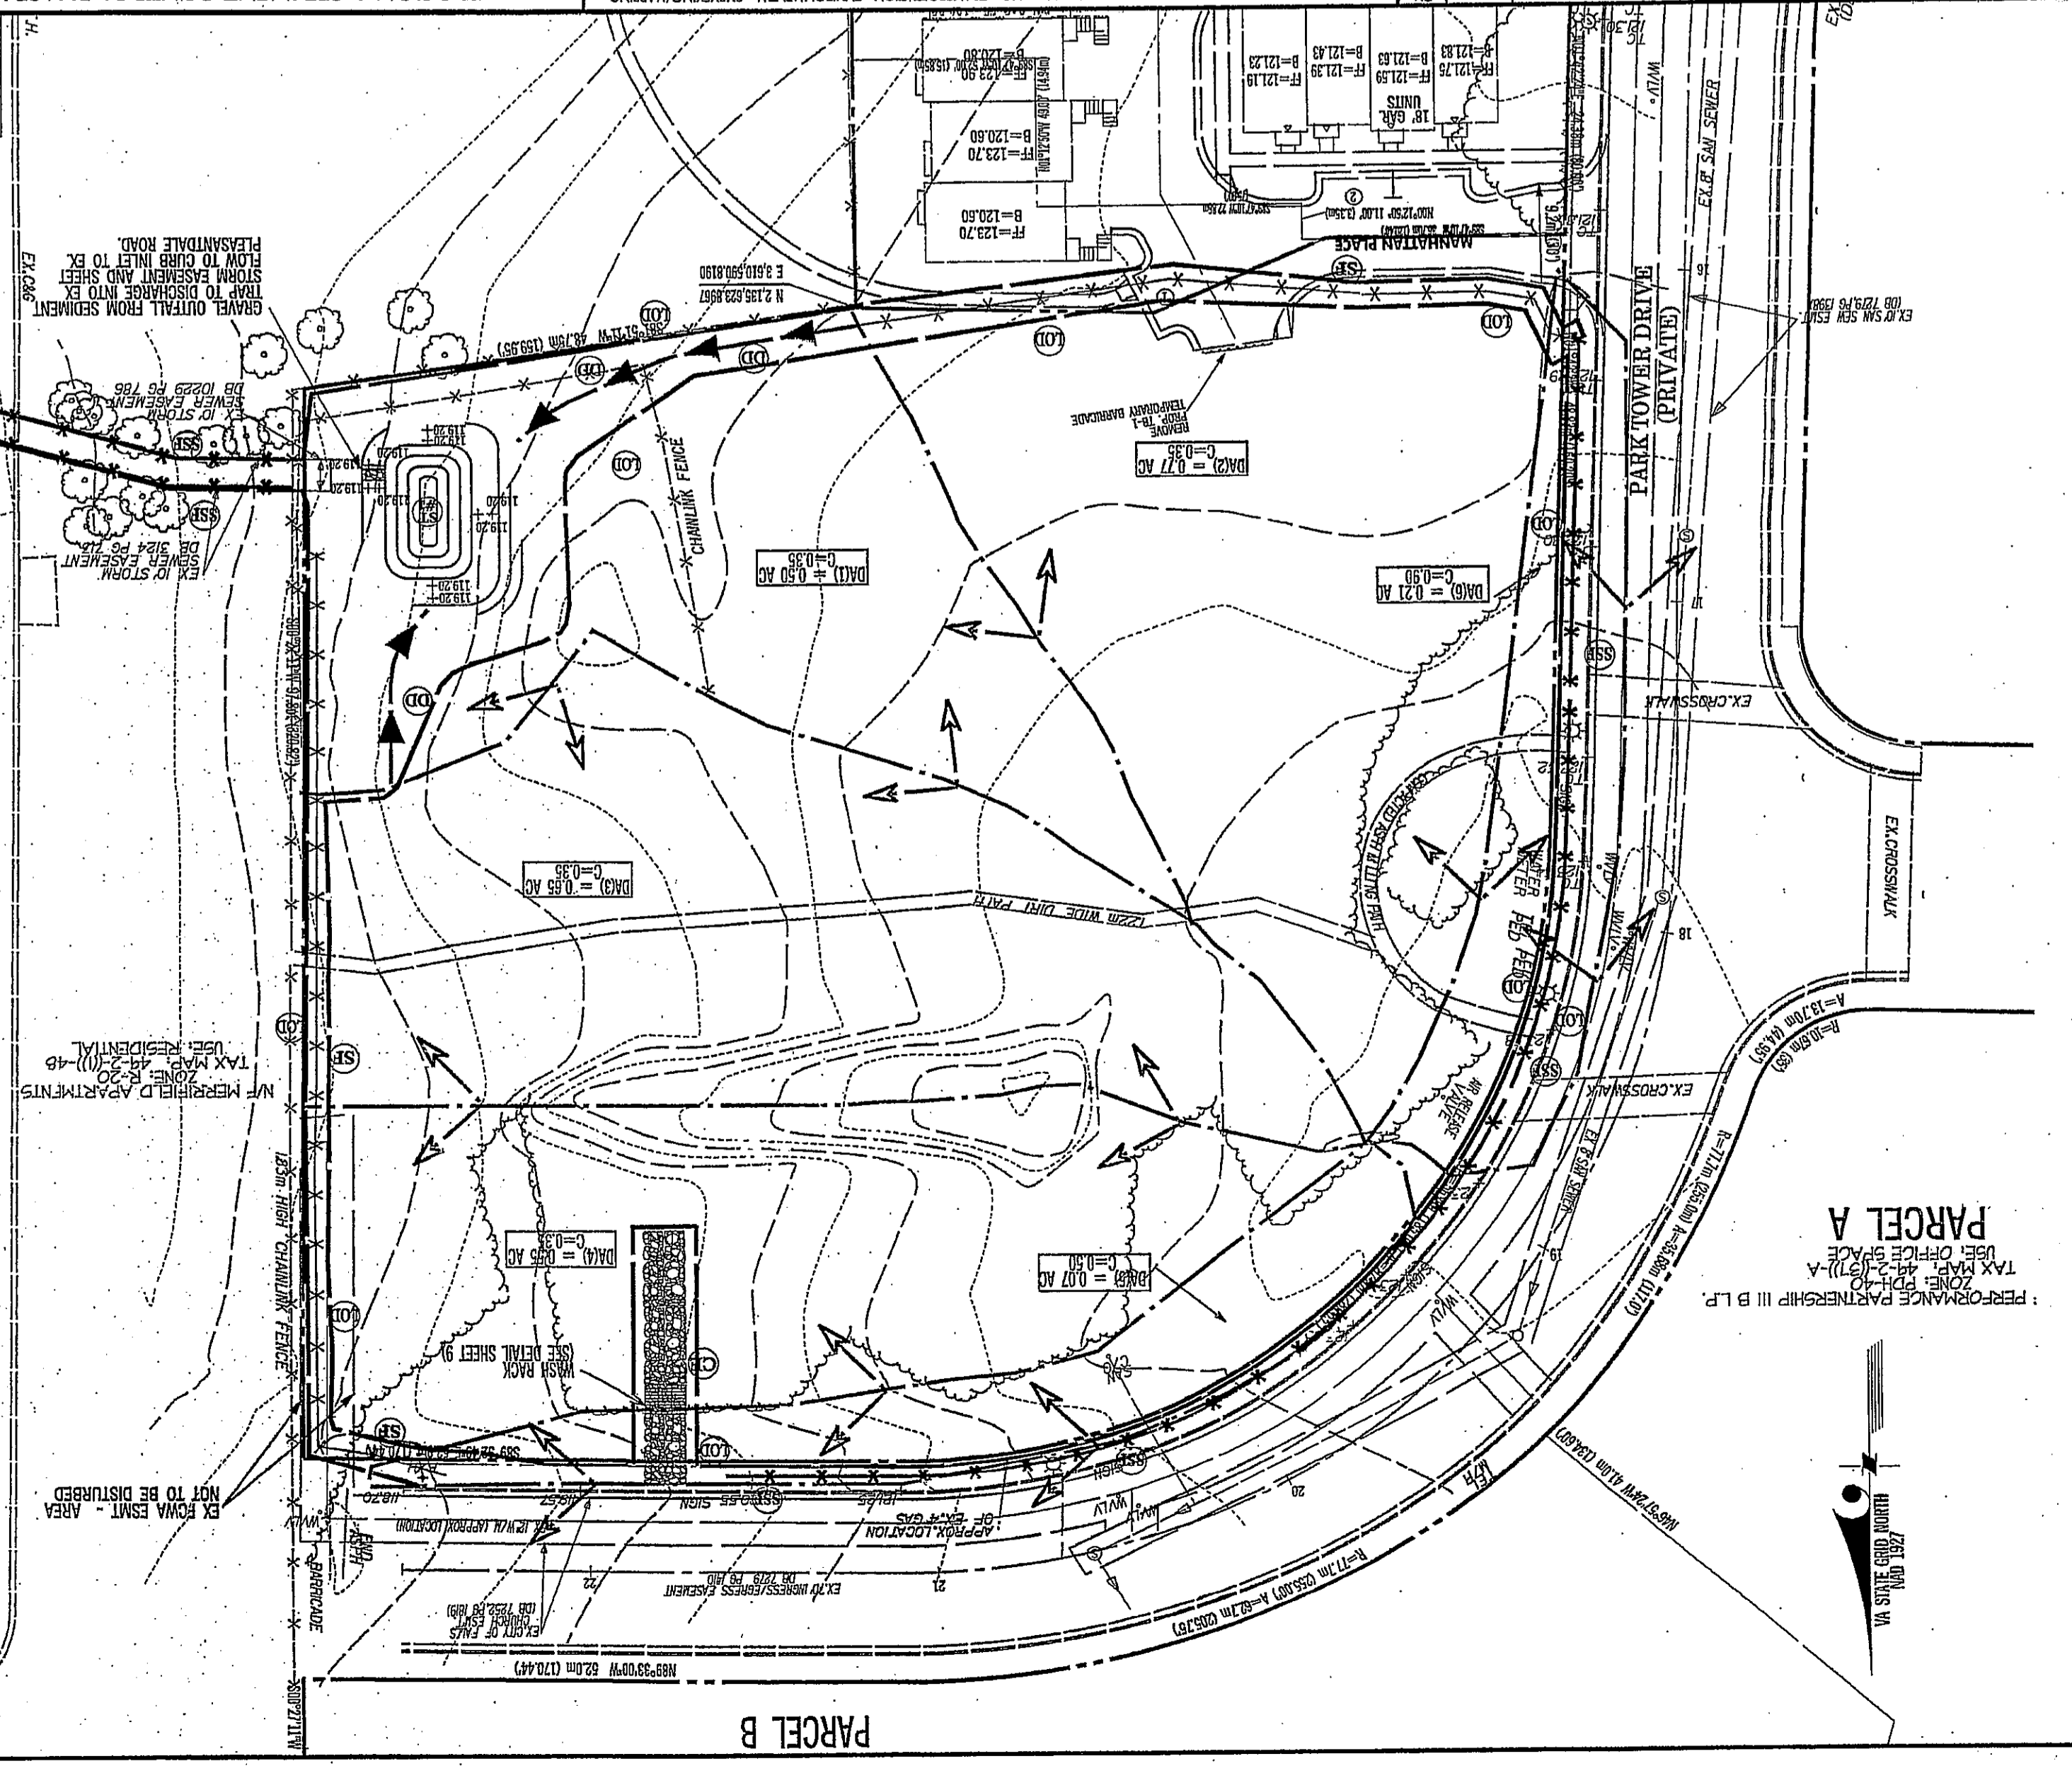

PARCEL A
NF REEF PARTNERSHIP III B LP
TAX MAP 41277-A
ZONE 41277-A

PARCEL B